


SKALA 1:1000

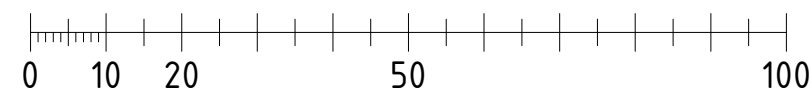

METER

Saksnr.

6349

Prosjekt:

DNT Flekkmoen

Tittel:

Situasjonskart Ny plassering

Mål - A3:

1:1000

Dato:

25.05.2020

Tegn.nr.

A3.10.02

DNT Gudbrandsdalen



HILLE MELBYE
ARKITEKTER

WWW.HMARK.NO +47 23 32 72 00